

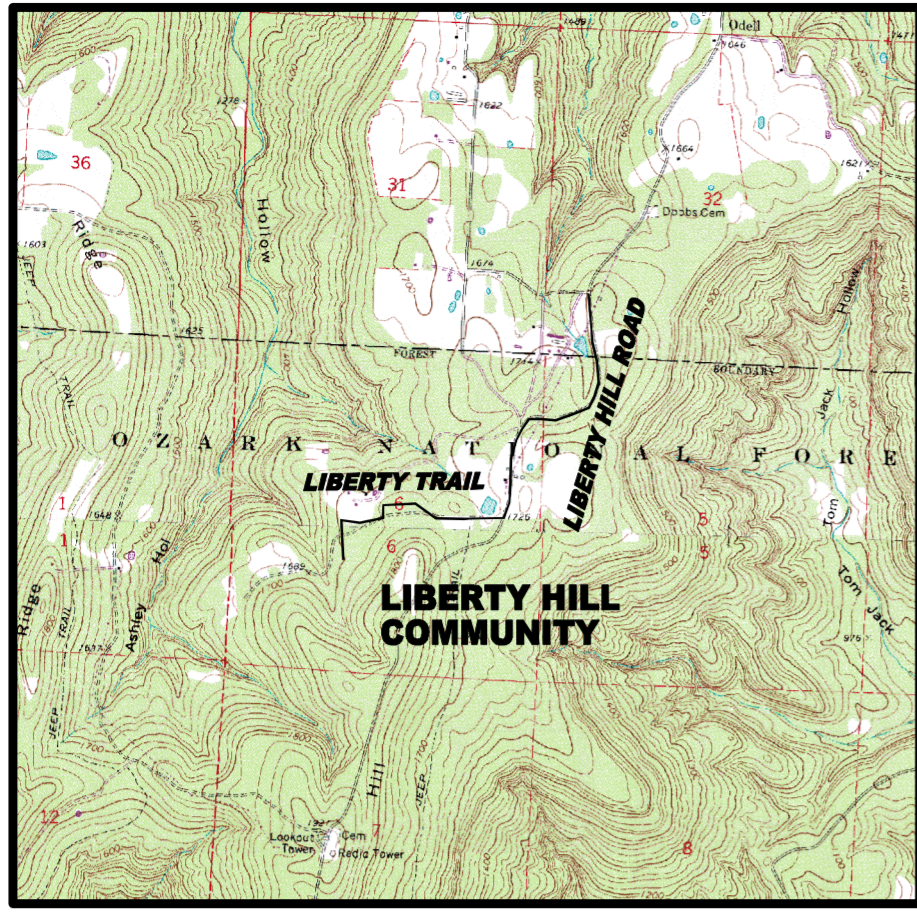


Z:\17\2017060 NORTH CENTRAL CRAWFORD COUNTY WATER SYSTEM IMPROVEMENTS\EXHIBITS\ALTERNATIVE NO. 1 - PROPOSED IMPROVEMENTS.DWG, 2/20/2019 2:49 PM, JASON WINTERS, LAYOUT

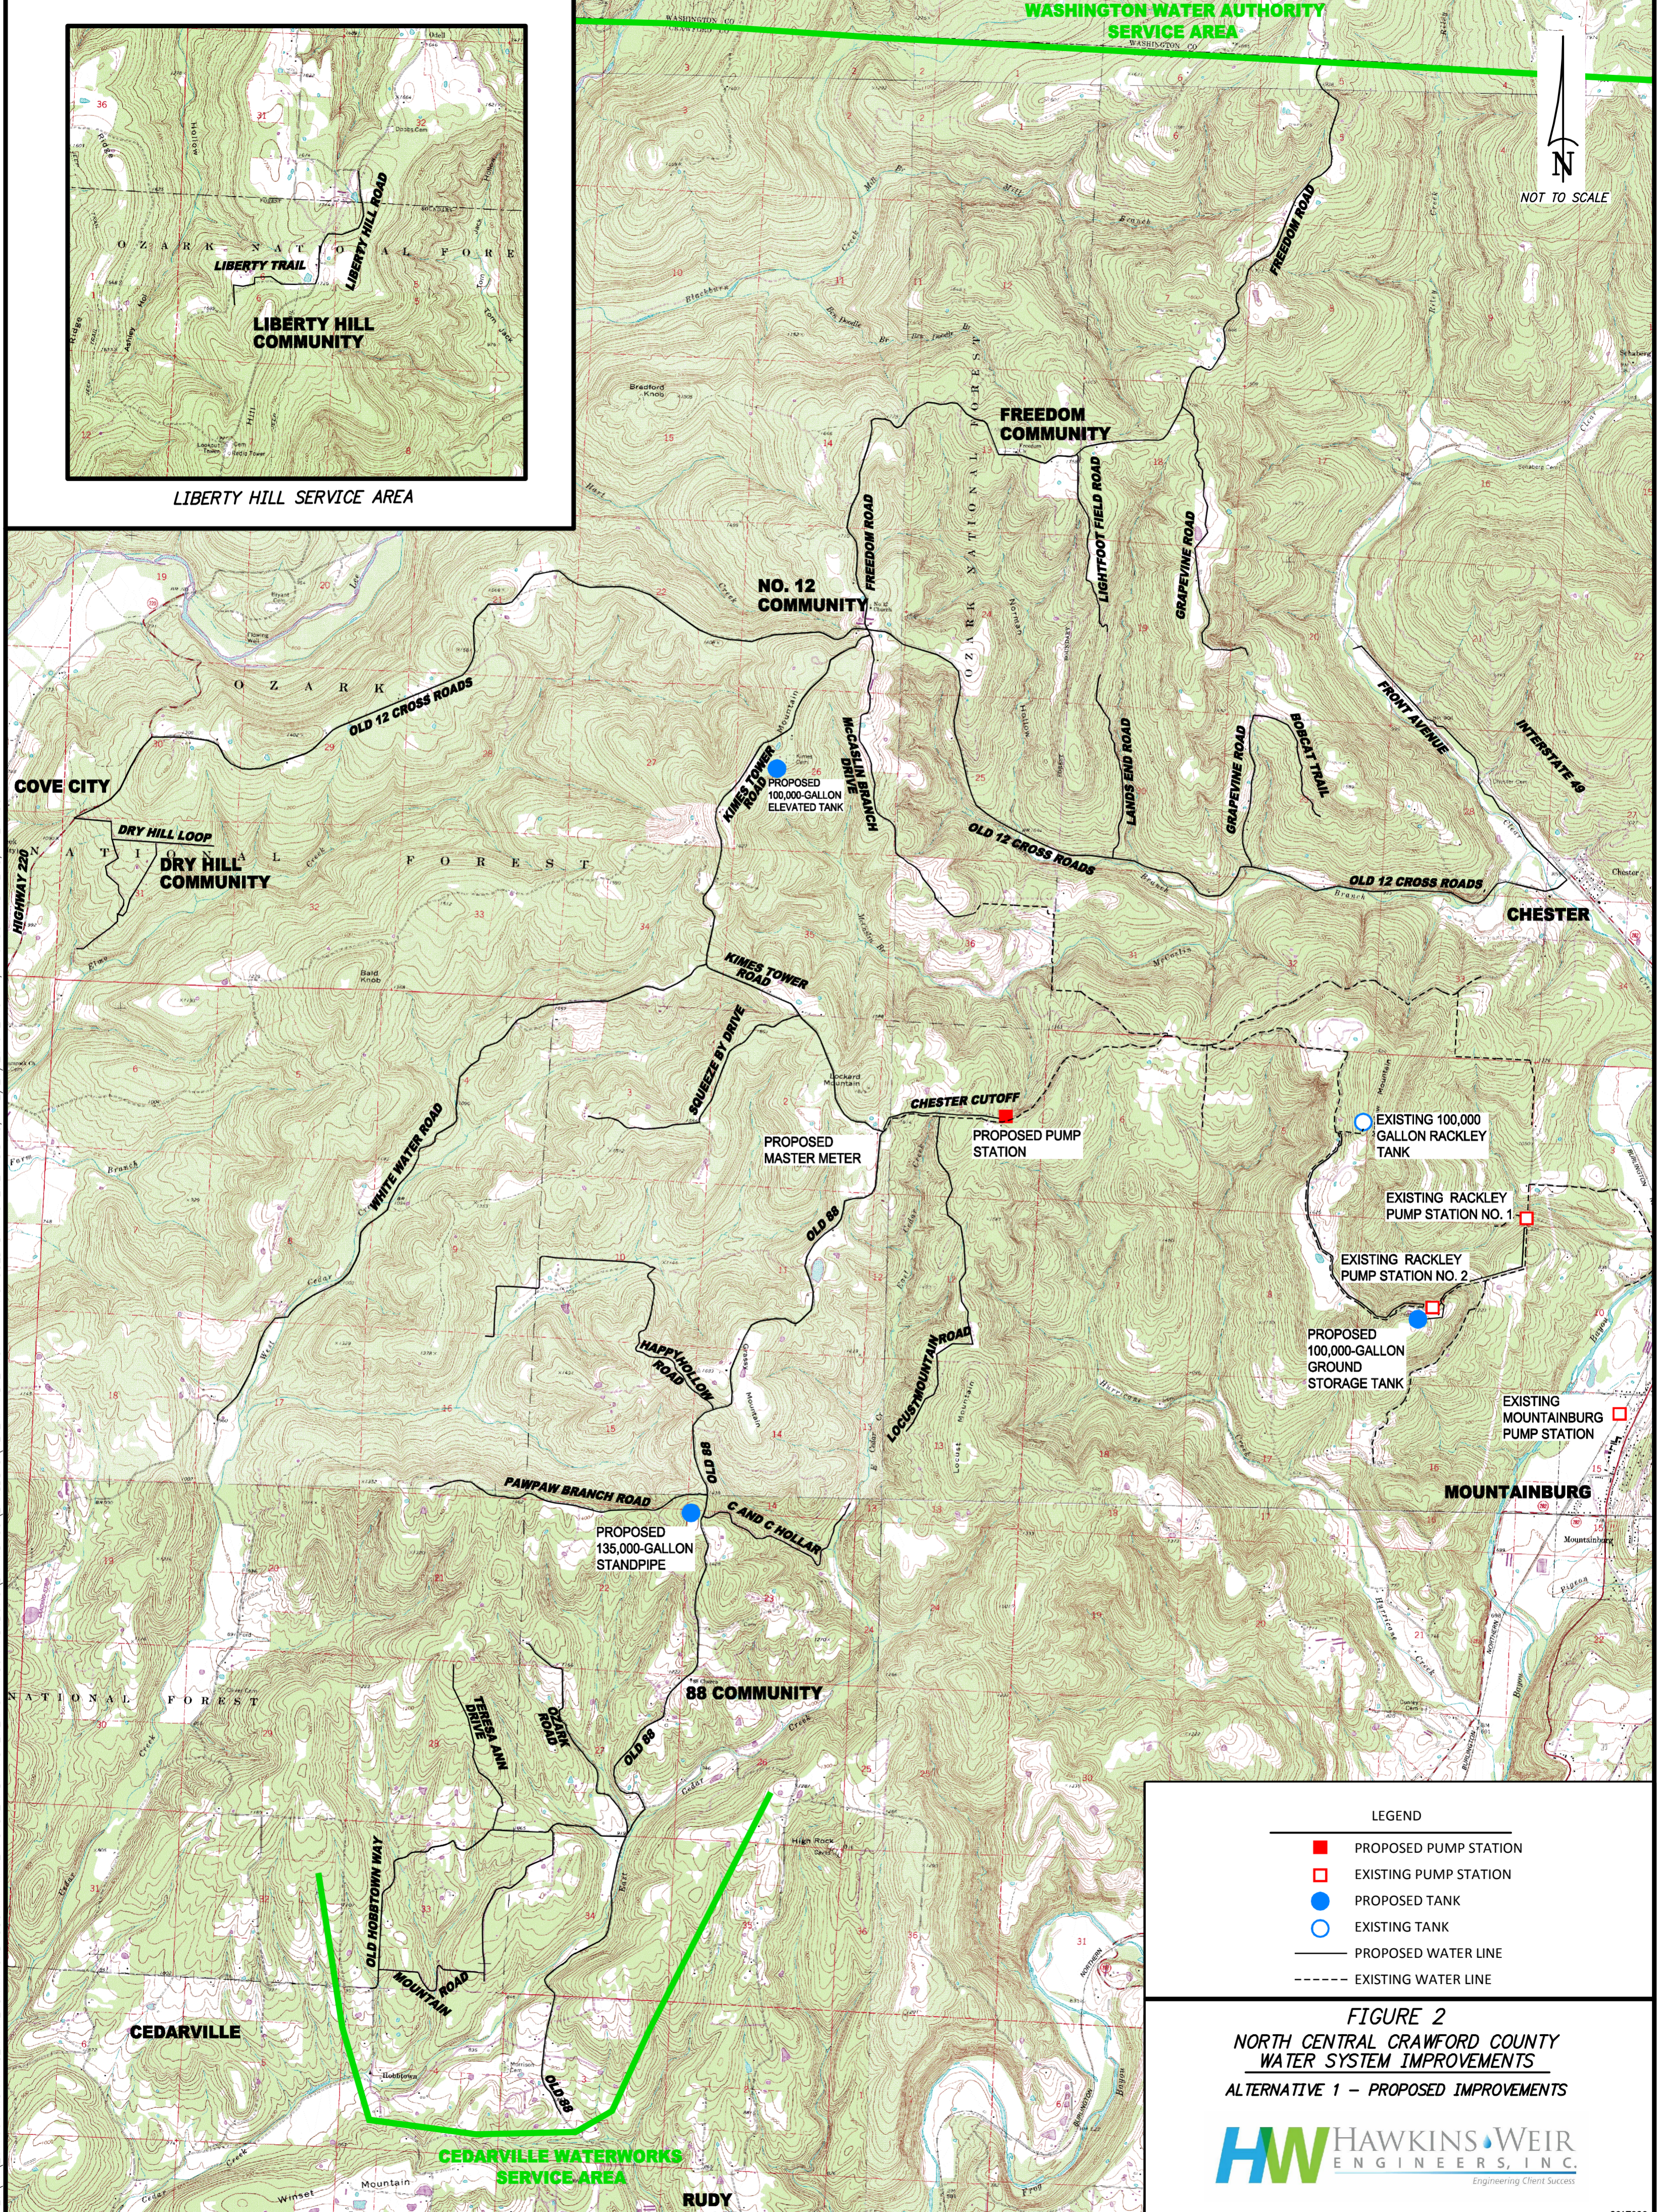

LIBERTY HILL SERVICE AREA

WASHINGTON WATER AUTHORITY SERVICE AREA

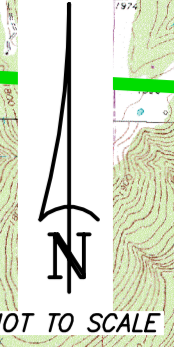

LEGEND

- PROPOSED PUMP STATION
- EXISTING PUMP STATION
- PROPOSED TANK
- EXISTING TANK
- PROPOSED WATER LINE
- - - EXISTING WATER LINE

FIGURE 2  
NORTH CENTRAL CRAWFORD COUNTY  
WATER SYSTEM IMPROVEMENTS  
ALTERNATIVE 1 - PROPOSED IMPROVEMENTS

